

KEY

P7105
750mm

ROAD CLOSED

01

02

03

04

05

06

07

08

09

10

11

12

13

14

15

ROAD AHEAD CLOSED ACCESS AS FAR AS BRIMHILL RISE

ADVANCED WARNING ACCESS TO ROAD AHEAD CLOSED ON — TO — FOR — DAYS FROM — TO —

Diverted traffic

Diversion

ROAD AHEAD CLOSED

Diverted traffic

Diverted traffic

Diversion ENDS

Diverted traffic


Diversion

Diversion

Diverted traffic

Diverted traffic

Diverted traffic

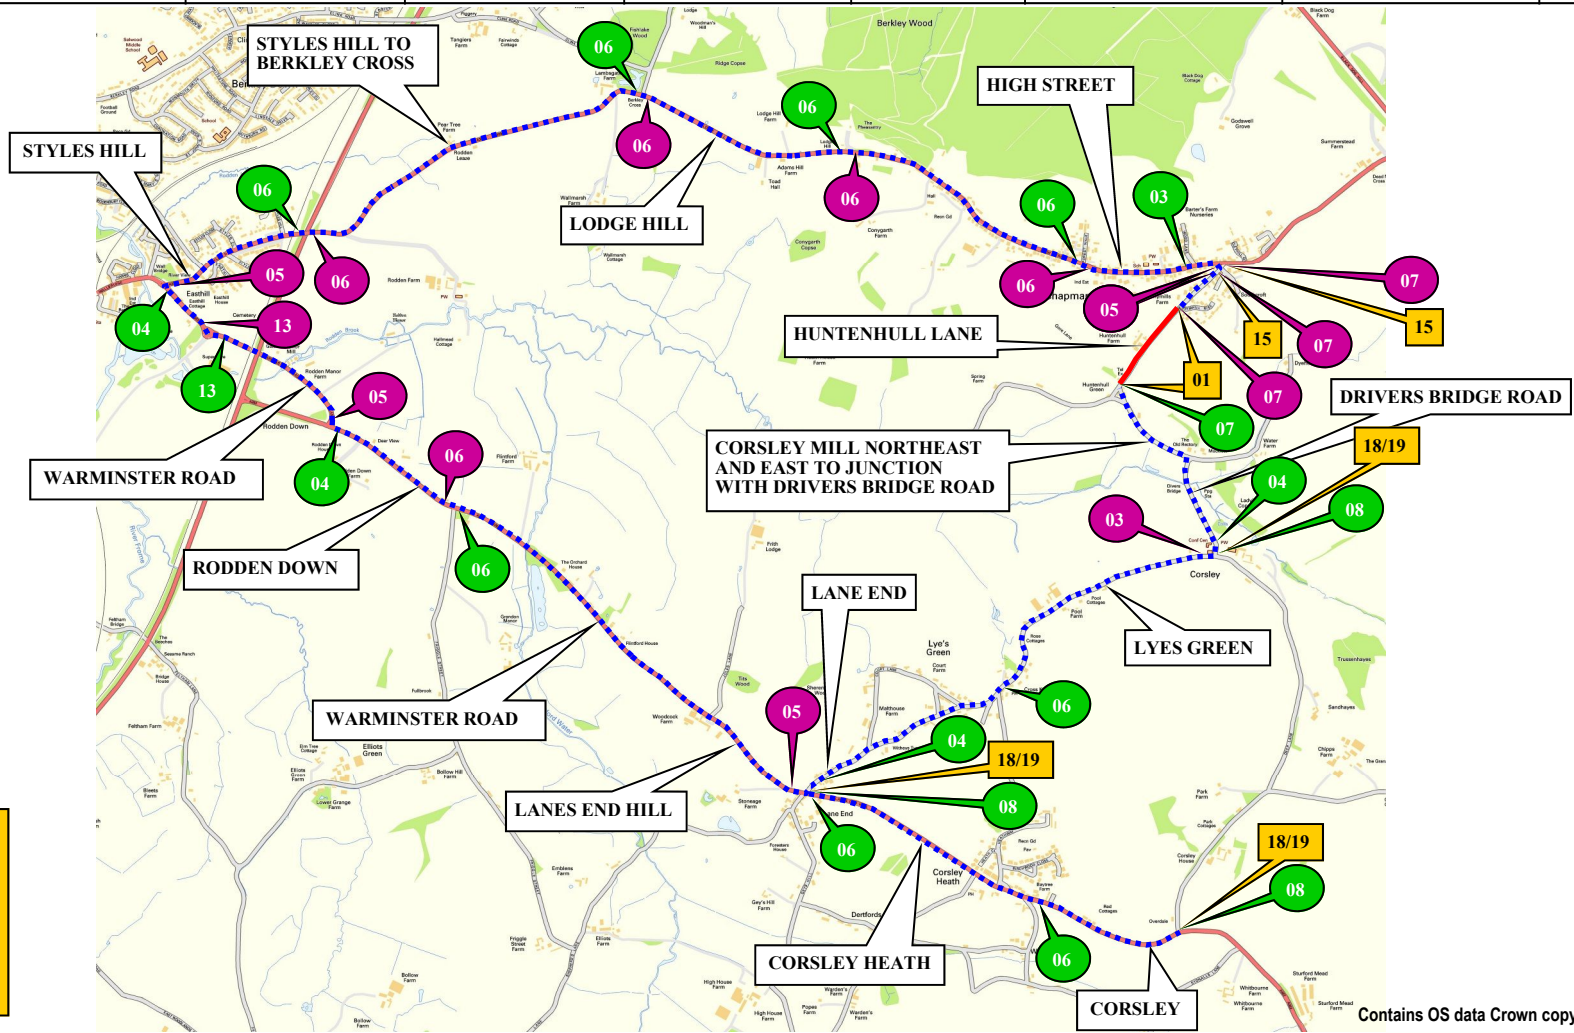

ROAD AHEAD CLOSED

←

16

ROAD AHEAD CLOSED

→

17

ROAD AHEAD CLOSED AT HUNTENHULL LANE

18

FOR CHAPMANSLADE FOLLOW DIVERSION

19

BARRIERS, CONES AND FLASHING LAMPS REQUIRED EACH END OF ROAD CLOSURE

Contains OS data Crown copyright and database rights 2019

PLANT LUX
TRAFFIC CONTROL & MANAGEMENT

A-Plant Lux Traffic Control & Management
Kemble Airfield Enterprise Park
Cirencester Road
Kemble
GL7 6BQ
Telephone: 03700500792
Fax: 0845 0047105

NOTES

1. ALL EQUIPMENT SHALL BE APPROVED AND SHALL COMPLY WITH THE DEPARTMENT OF TRANSPORT SPECIFICATION MCE0111 THIS DRAWING DOES NOT SHOW THE NORMAL ROADWORKS SIGNING THAT WILL BE REQUIRED (chapter 8)

2. ALL SIGNS TO BE IN ACCORDANCE WITH TSGRD 2002 AND TO MINIMUM CLASS 2 RETROREFLECTIVE

3. MINIMUM x HEIGHT OF LETTERING TO BE 60MM AND SIGN BOARDS TO BE MIN 1000MM/750MM WHERE APPROPRIATE

THIS DRAWING IS PROTECTED BY COPYRIGHT AND THE INFORMATION CONTAINED THEREIN IS CONFIDENTIAL. THE DRAWING MAY NOT BE COPIED AND THE INFORMATION CONTAINED THEREIN MAY NOT BE USED, OR DISCLOSED TO A THIRD PARTY, WHOLLY OR IN PART WITH THE WRITTEN PERMISSION OF APLANT LUX TRAFFIC CONTROLS LTD

CROWN COPYRIGHT DATA REPRODUCED BY PERMISSION OF THE CONTROLLER OF HMSO

CLIENT DETAILS		REP/DEPOT	DRAWN BY		ADDRESS
OPENREACH		CB/242	MW		OS STABLE COTTAGE HUNTENHULL LANE CHAPMANSLADE WILTSHIRE BA13 4AS
AMEND NO		SHEET NO.	DATE		
00		1 OF 1	27/12/2019		
SUITABLE TIME TO UNDERTAKE THE WORKS					
OFFPEAK 0930-1530	NIGHT 2100-0600	WEEKEND	WEEKDAY 0800-1700	24 HOUR WORKS	
X					BUS ROUTE AFFECTED

KEY

ROAD CLOSURE

DIVERSION ROUTE

ANTI-CLOCKWISE DIVERSION

CLOCKWISE DIVERSION

ROAD CLOSURE SIGN

ROAD CLOSURE LENGTH APPROX 385 M

ROAD CLOSURE WIDTH APPROX 3 M

HIRE ADVICE 242-S007231